
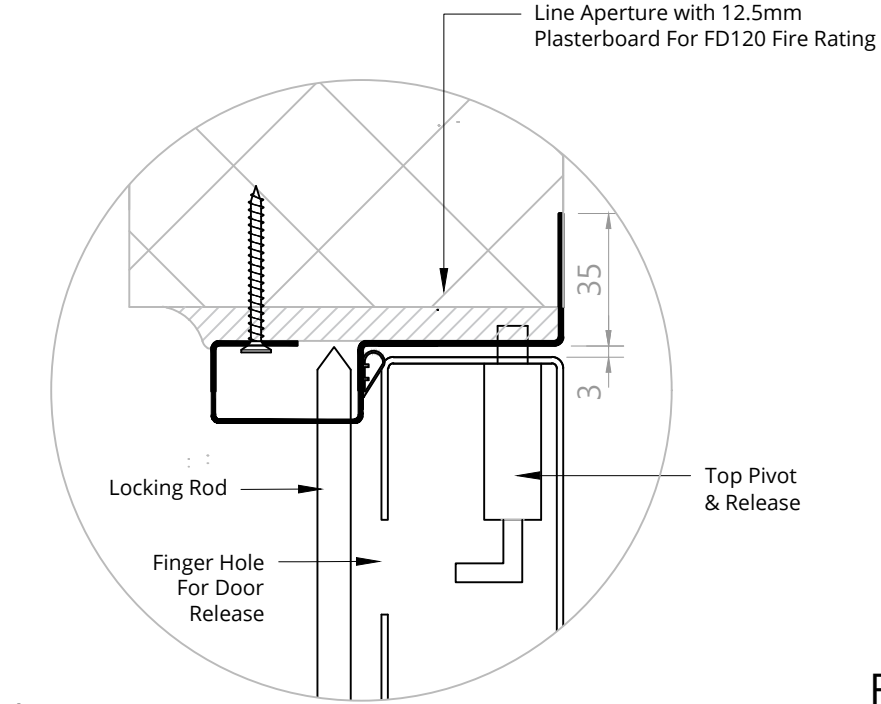



Elevation

Section A-A

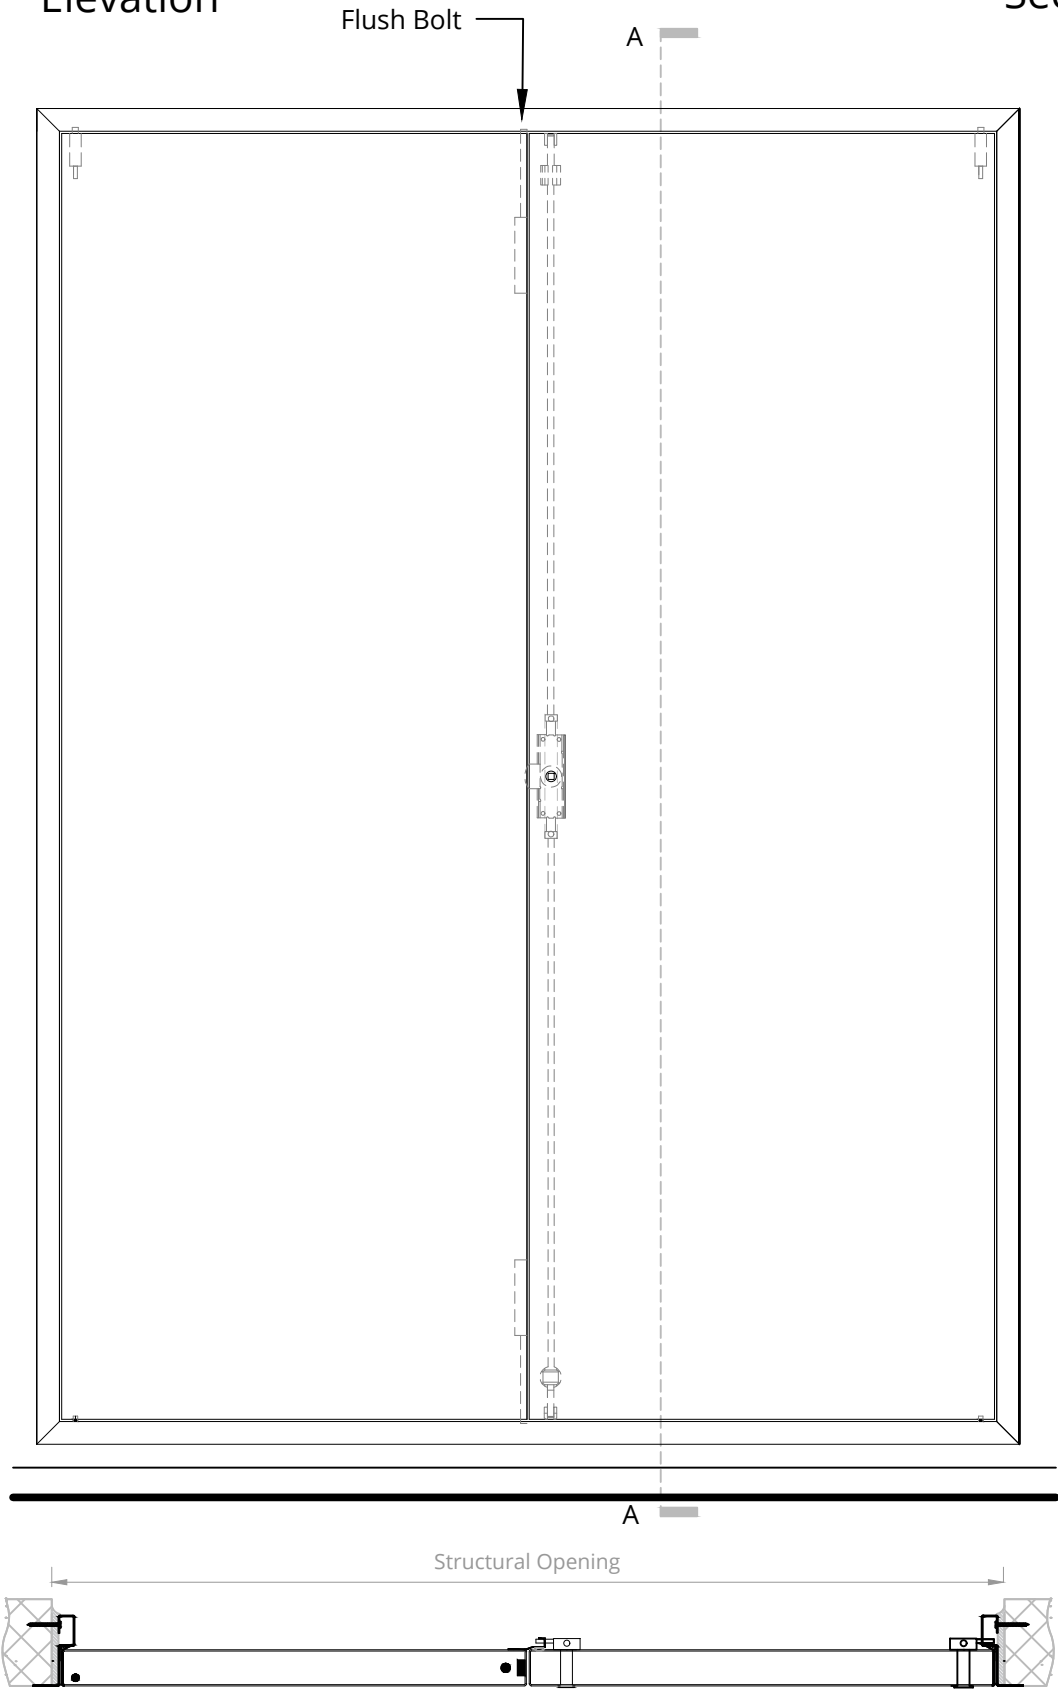




Frame/ Pivot

1.

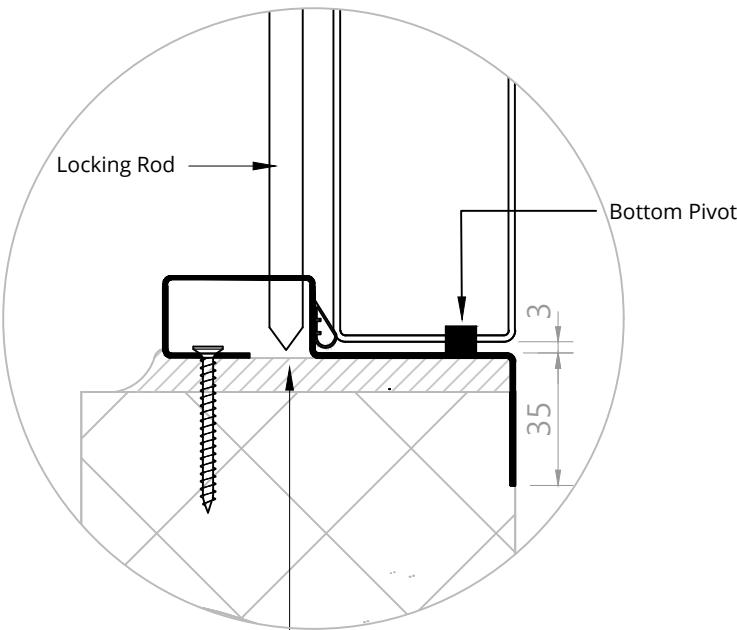

Lock

2.

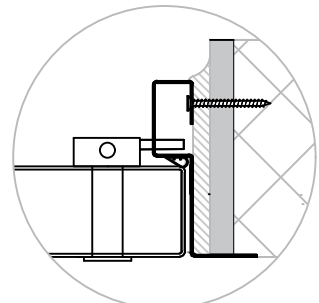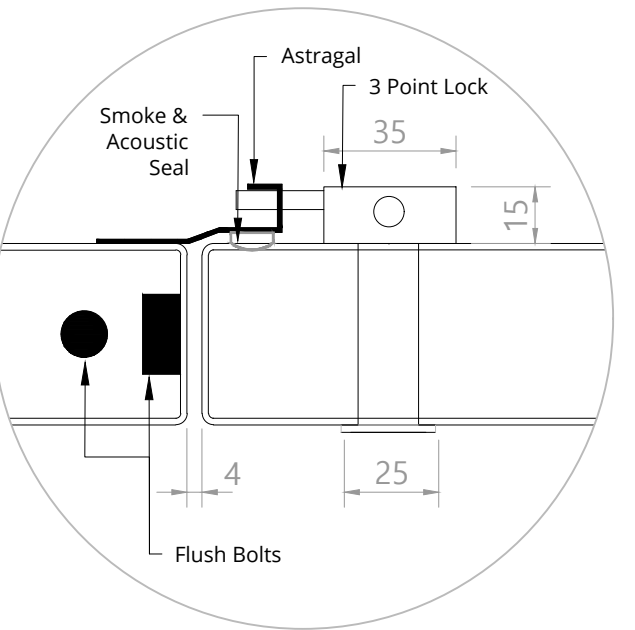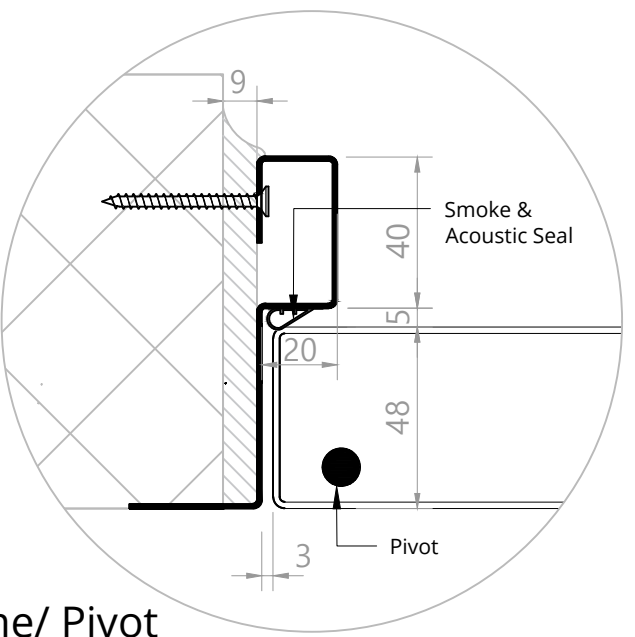

PLEASE NOTE: For FD90/FD120 Fire Rating The Aperture Must Be Lined With A Minimum Of 12.5mm Plasterboard