
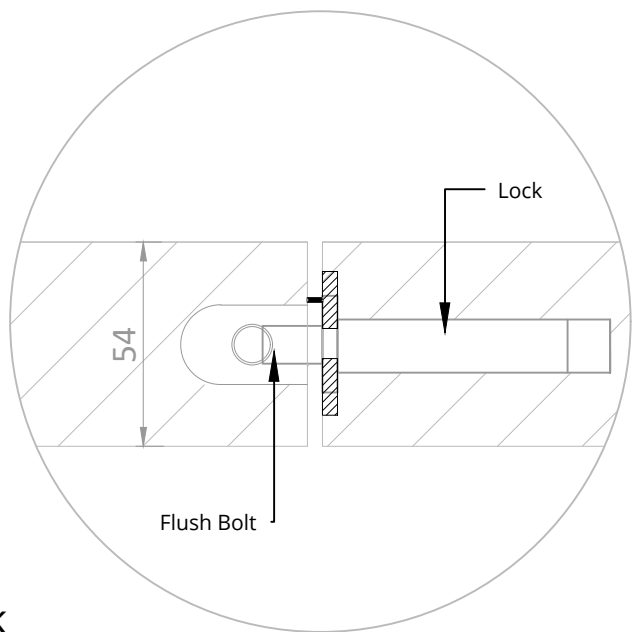
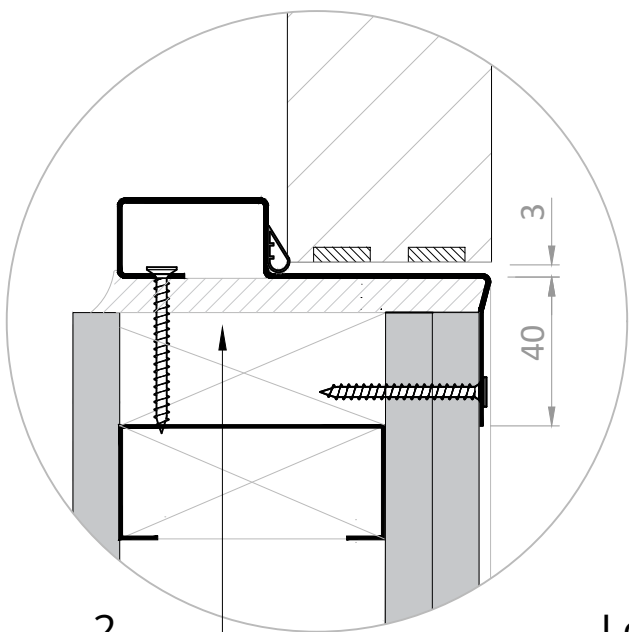
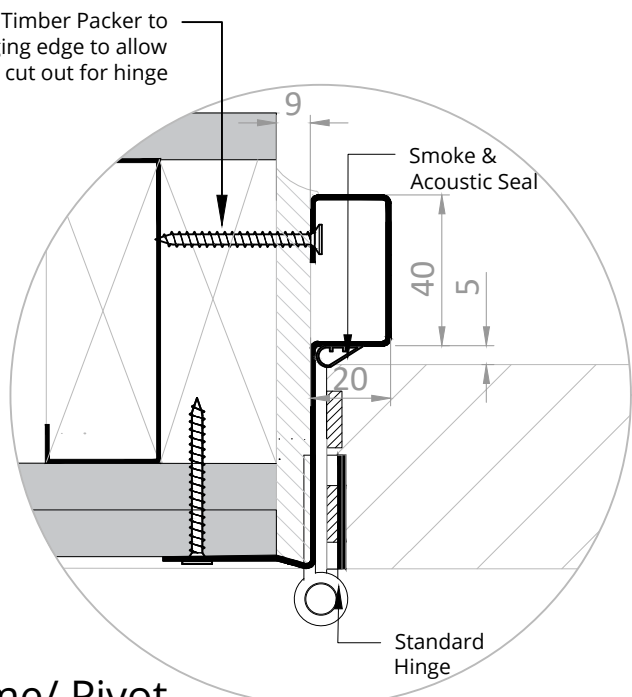
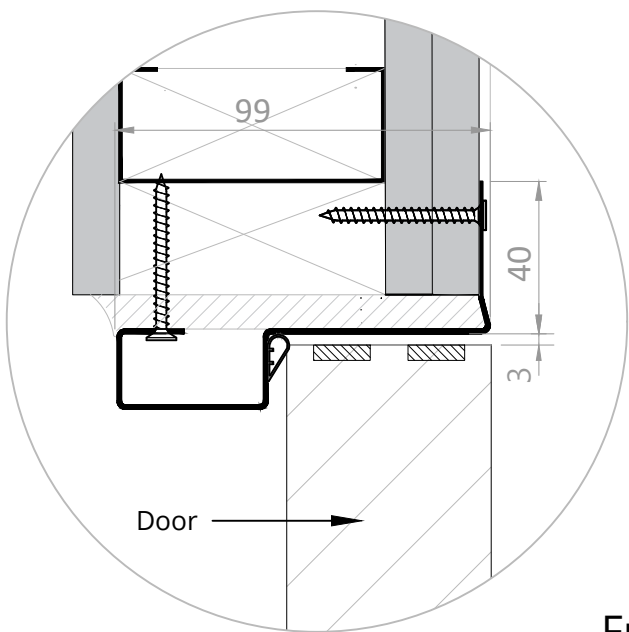


Elevation

Section A-A

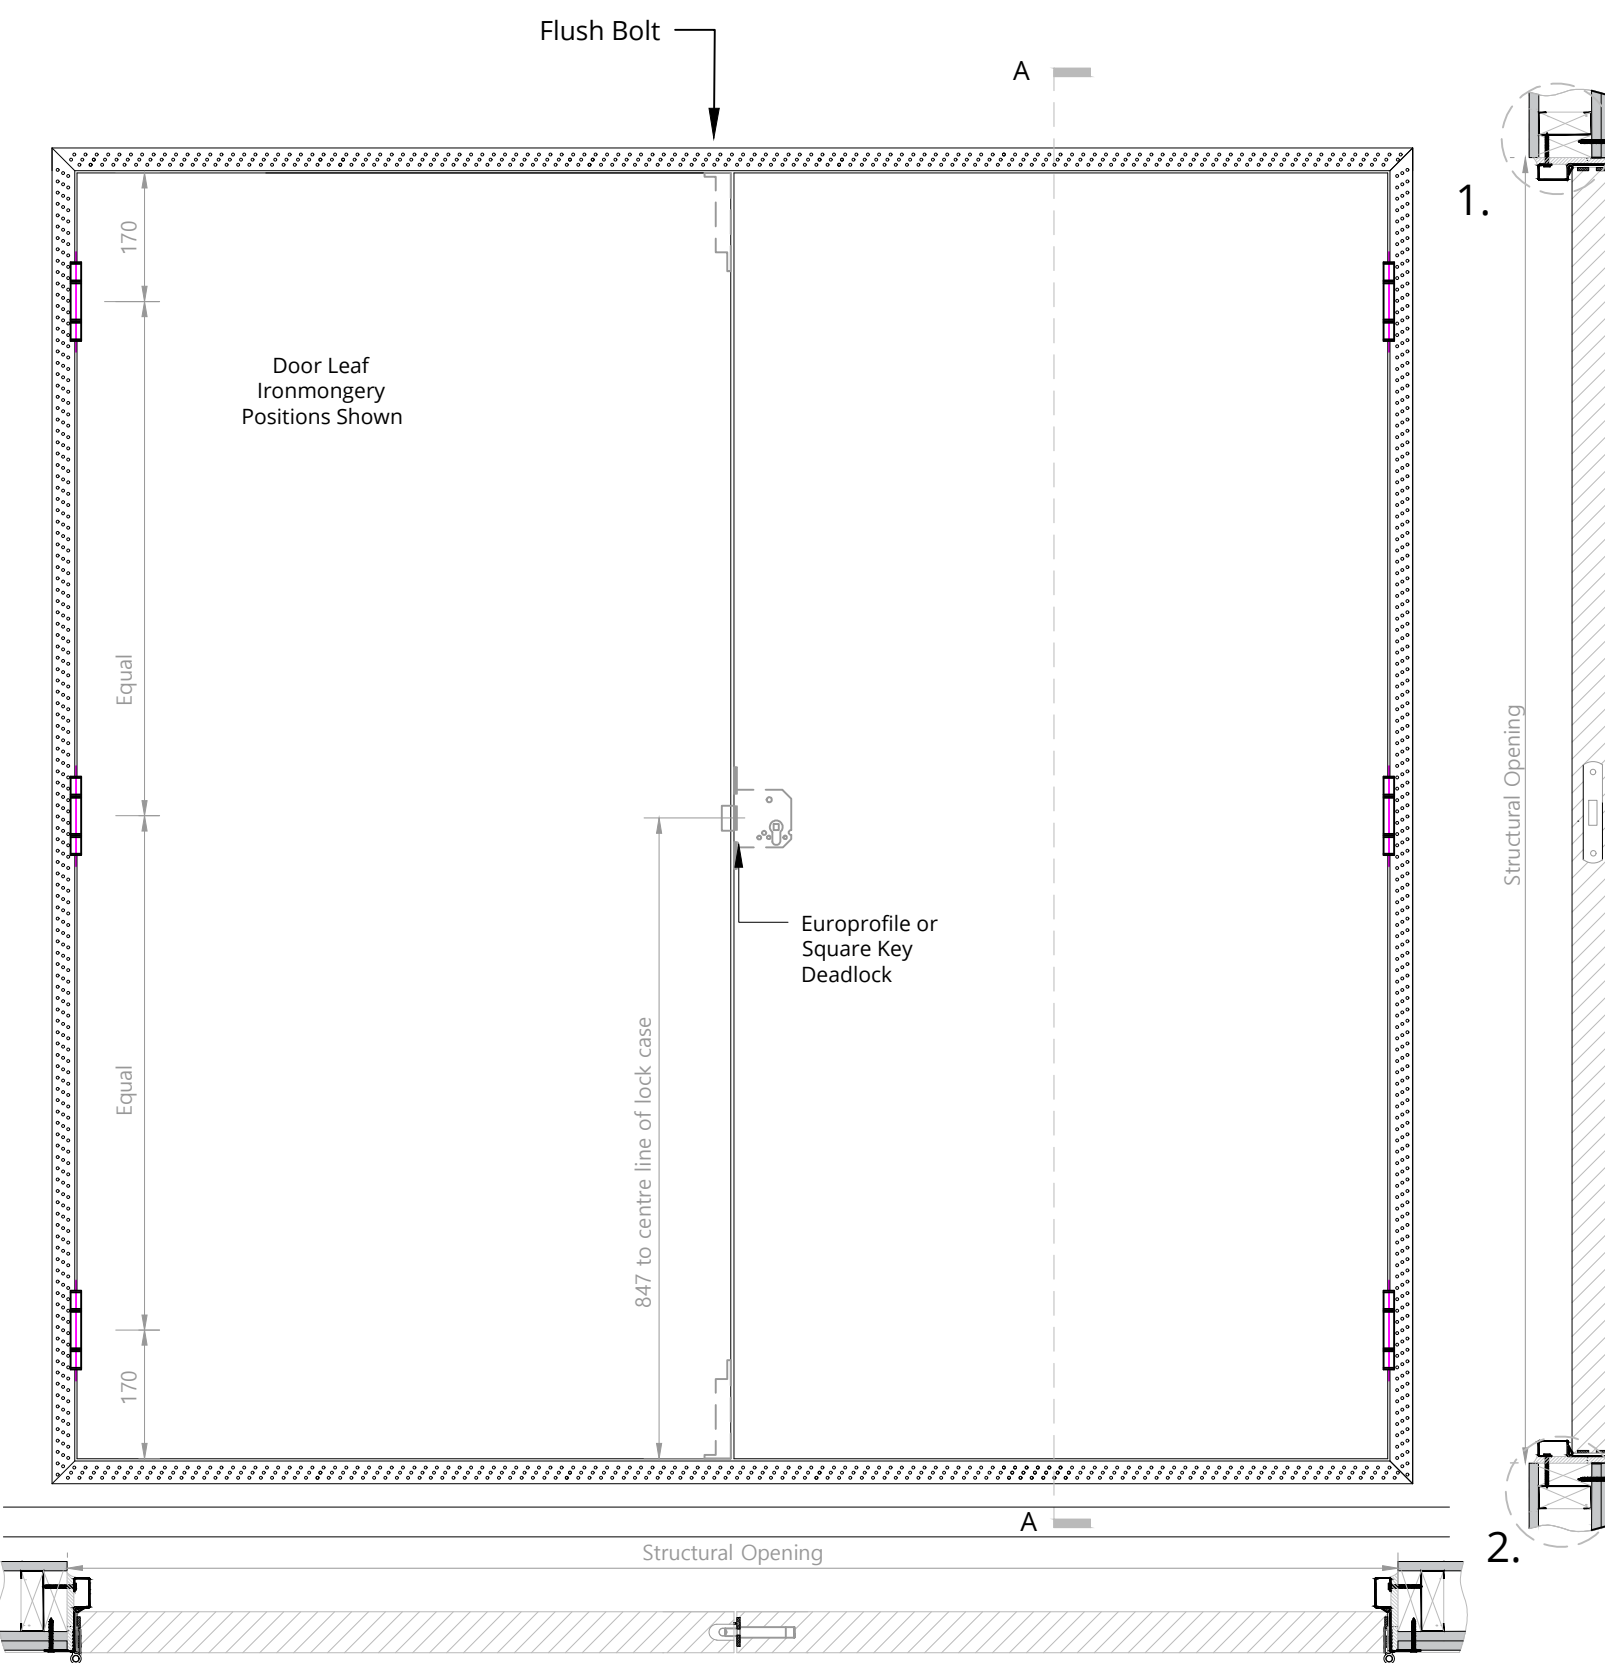

**aspex**

W: [www.aspex-uk.co.uk](http://www.aspex-uk.co.uk)  
E: [sales@aspex-uk.co.uk](mailto:sales@aspex-uk.co.uk)

England & Wales T: 0116 278 3506  
Scotland & Ireland T: 0123 672 0061

drawing title  
Double FD60 Timber Door  
Standard Hinge

dwg number  
NRT-42000-06-STE

rev

product

drawn by  
IS

**novista**  
riser doorsets

date

01/07/20

scale

1:10 & 1:2 @ A3

rev

comment

date

notes

1. Do not scale drawings
2. Site verify all dimensions prior to construction
3. Report all discrepancies to Aspex immediately
4. Read in conjunction with all relevant documents and drawings