



Elevation

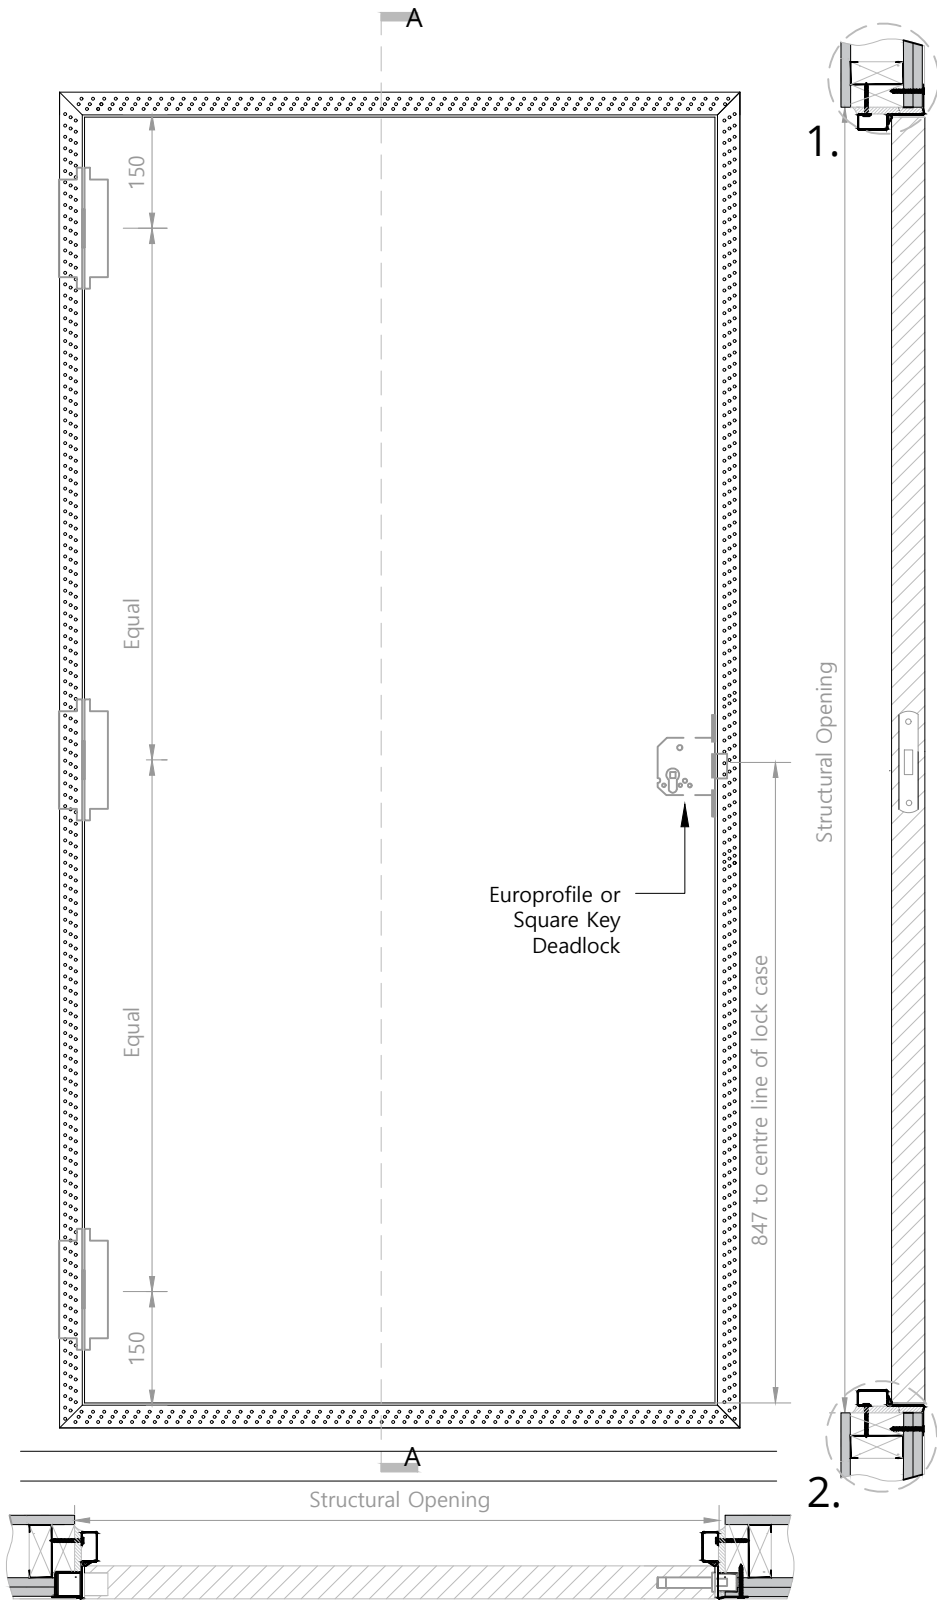


Section A-A

1.

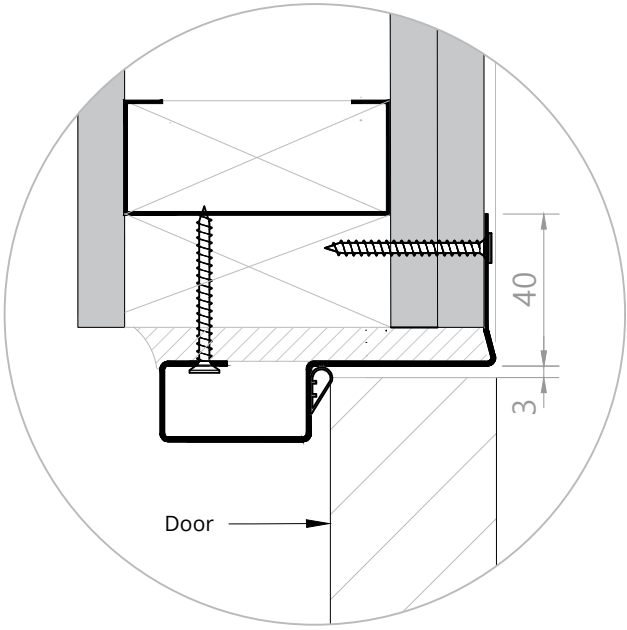


2.

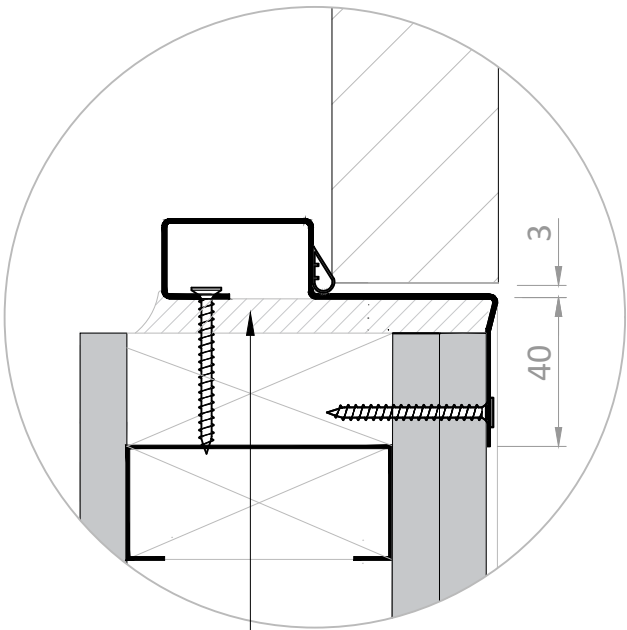


Refer To Installation Guide For Information On How To Fill The Void For Fire Certification

30mm Timber Packer to hanging edge to allow cut out for hinge

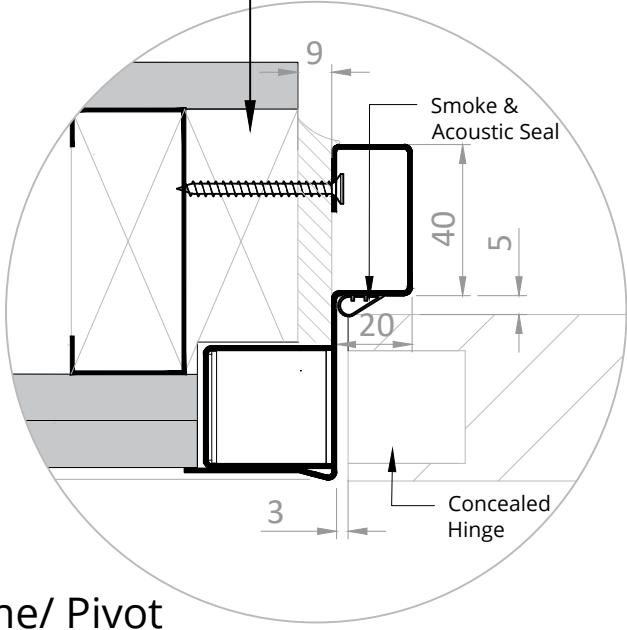

Frame/ Pivot

Lock

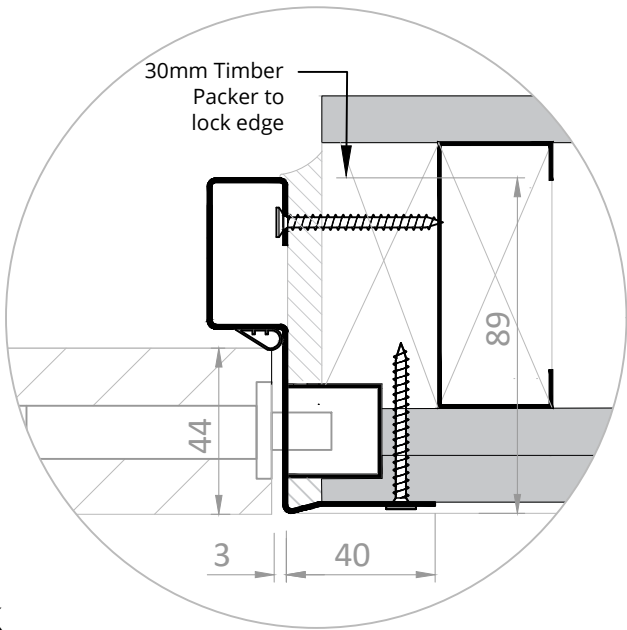

aspex

W: www.aspex-uk.co.uk
E: sales@aspex-uk.co.uk

England & Wales T: 0116 278 3506
Scotland & Ireland T: 0123 672 0061

drawing title
Single NFR Timber Door
Concealed Hinge

dwg number
NRT-41100-00-STE

rev

product

drawn by
IS

novista
riser doorsets

date
01/07/20

scale
1:10 & 1:2 @ A3

rev

comment

date

notes

1. Do not scale drawings
2. Site verify all dimensions prior to construction
3. Report all discrepancies to Aspex immediately
4. Read in conjunction with all relevant documents and drawings