

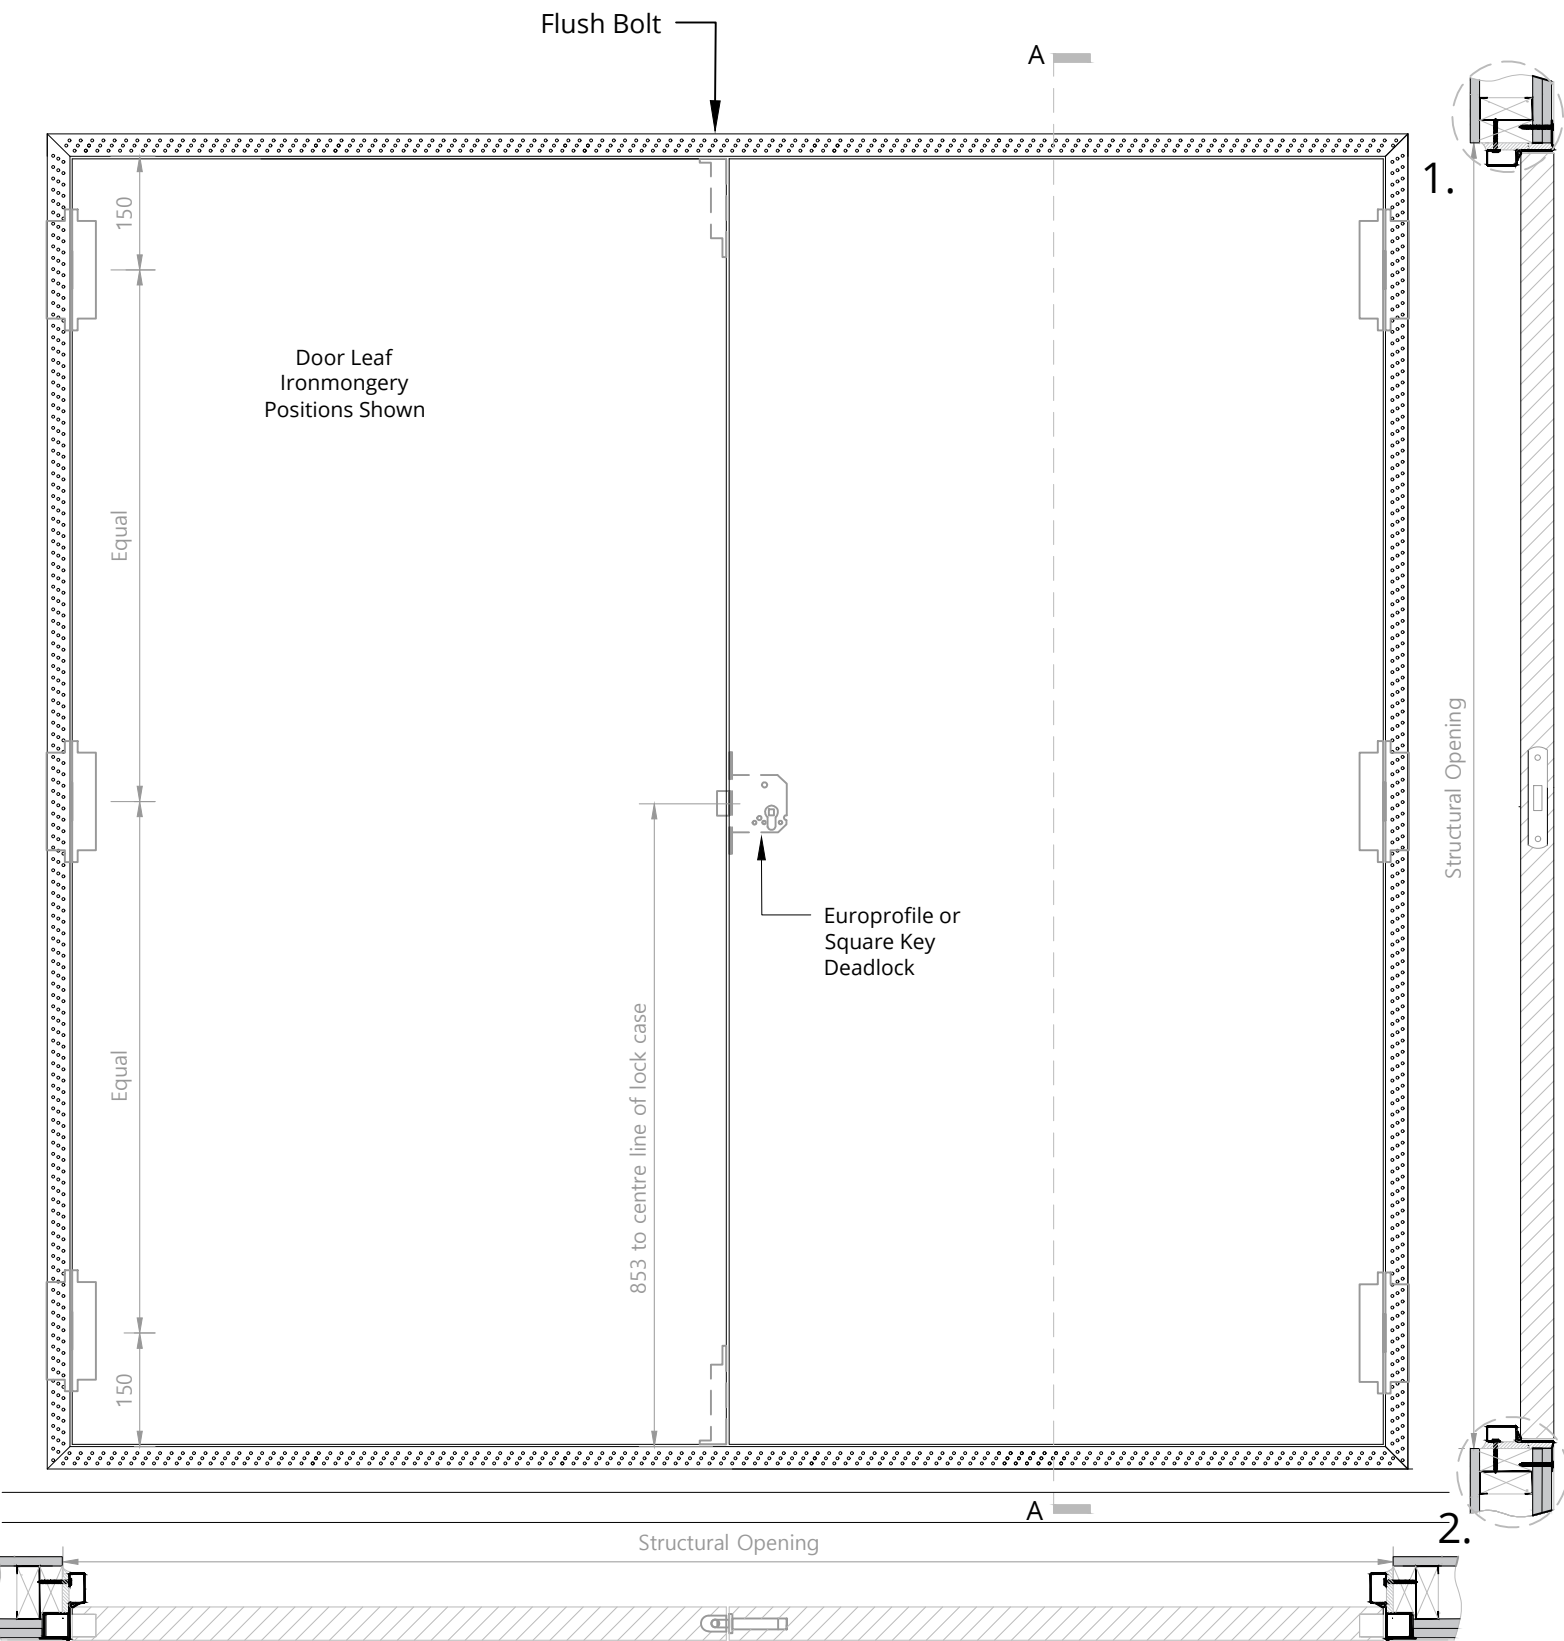



Elevation

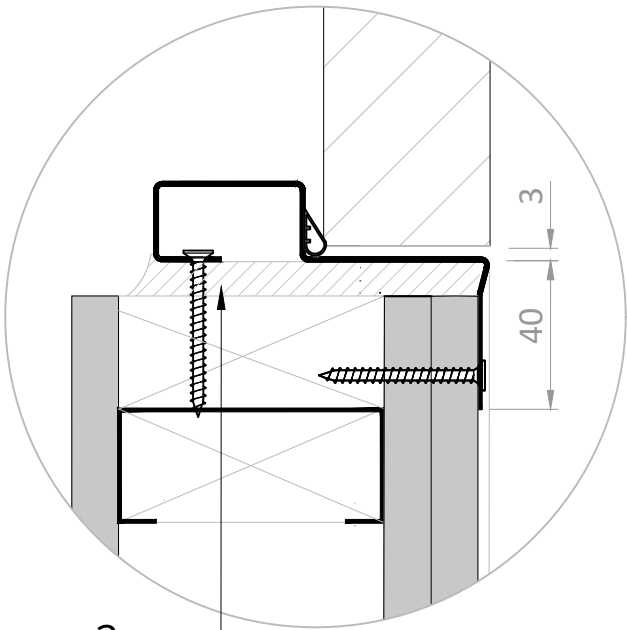


Section A-A

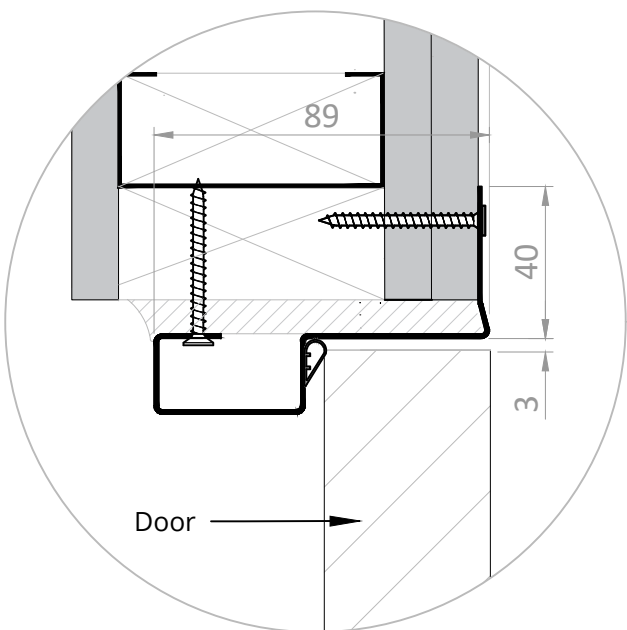

30mm Timber Packer to hanging edge to allow cut out for hinge

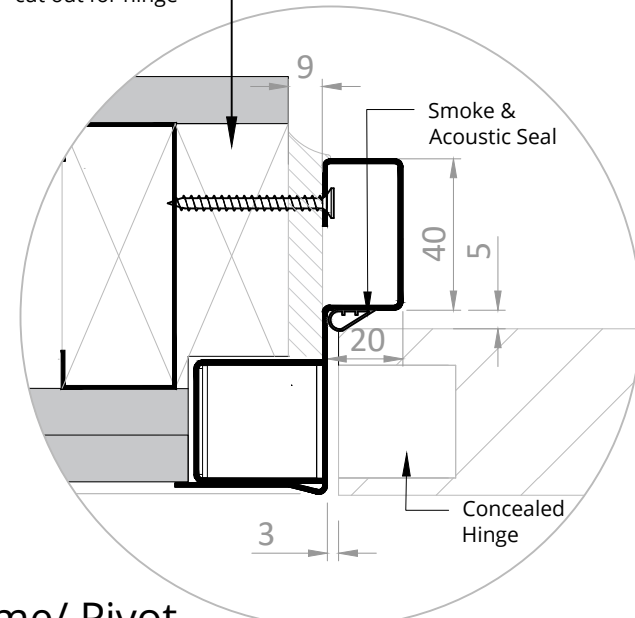

Frame/ Pivot

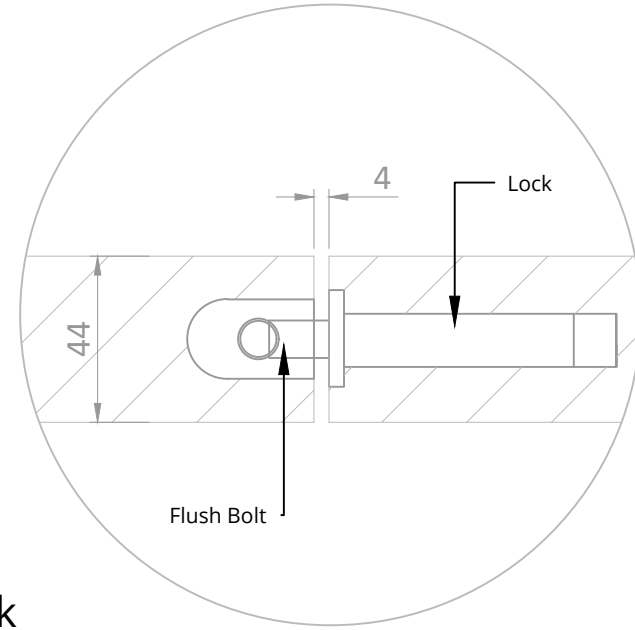

Lock

Refer To Installation Guide For Information On How To Fill The Void For Fire Certification



W: www.aspex-uk.co.uk
E: sales@aspex-uk.co.uk

England & Wales T: 0116 278 3506
Scotland & Ireland T: 0123 672 0061

drawing title
Double NFR Timber Door
Concealed Hinge

dwg number
NRT-42100-00-STE

product



drawn by
IS

date
01/07/20

scale
1:10 & 1:2 @ A3

rev

comment

date

notes

1. Do not scale drawings
2. Site verify all dimensions prior to construction
3. Report all discrepancies to Aspex immediately
4. Read in conjunction with all relevant documents and drawings